
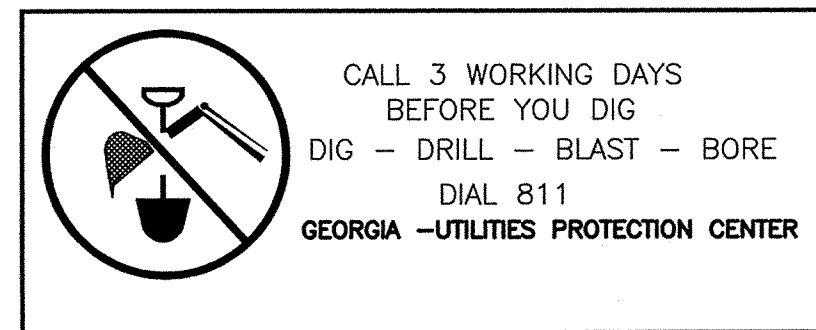
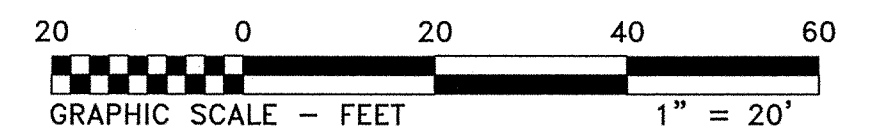
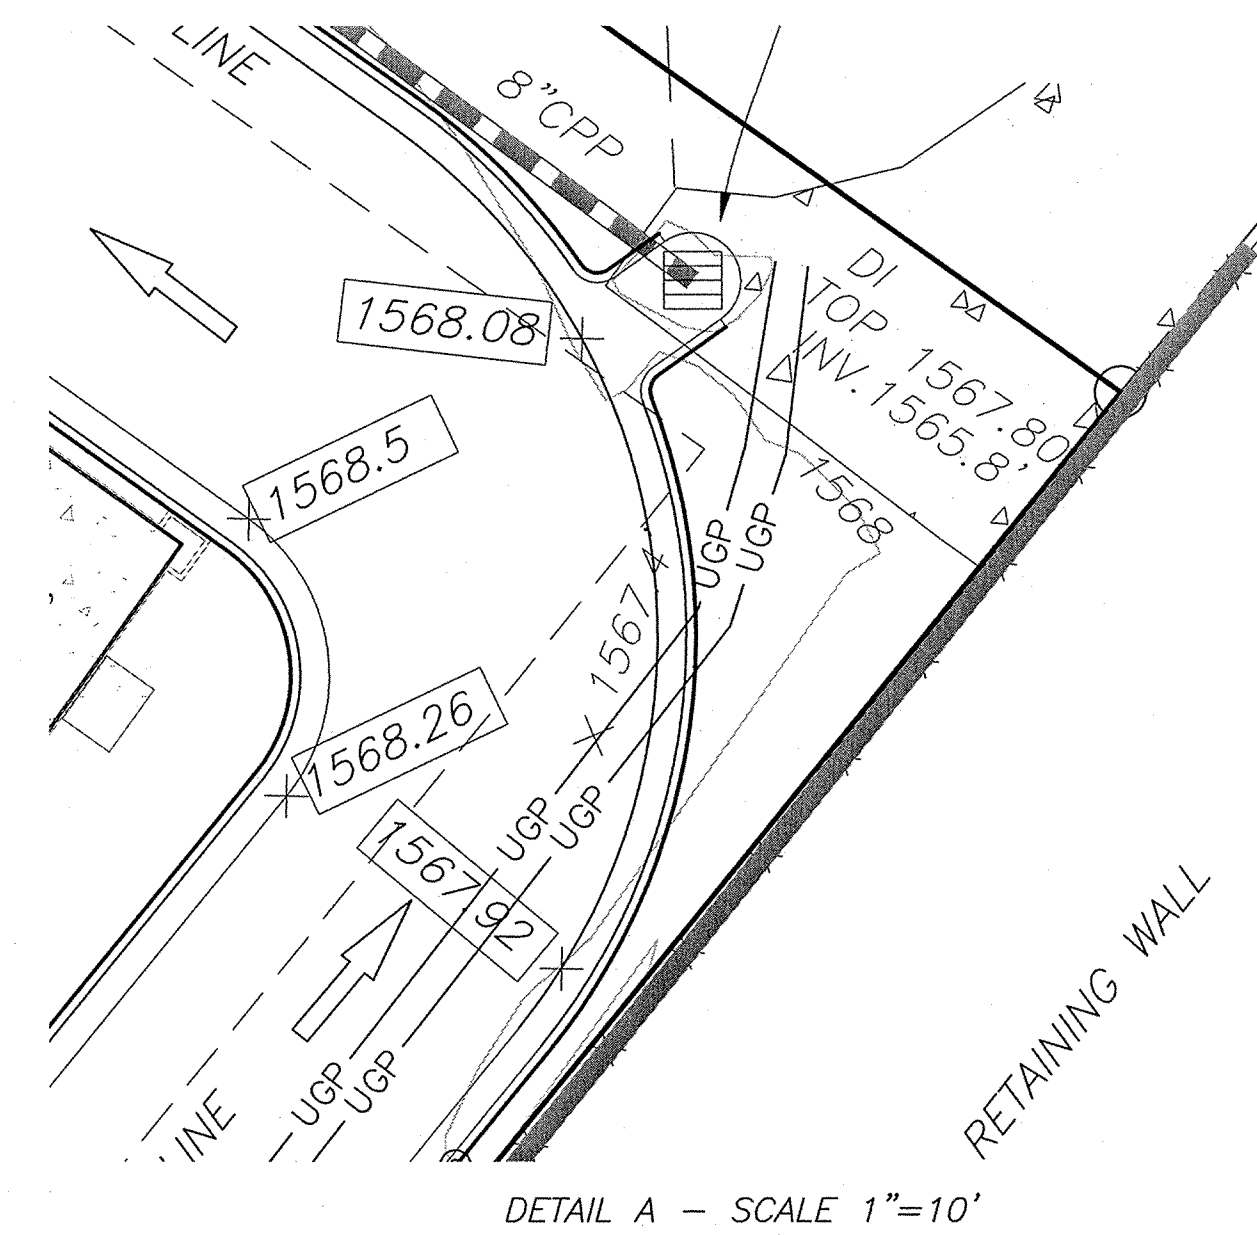
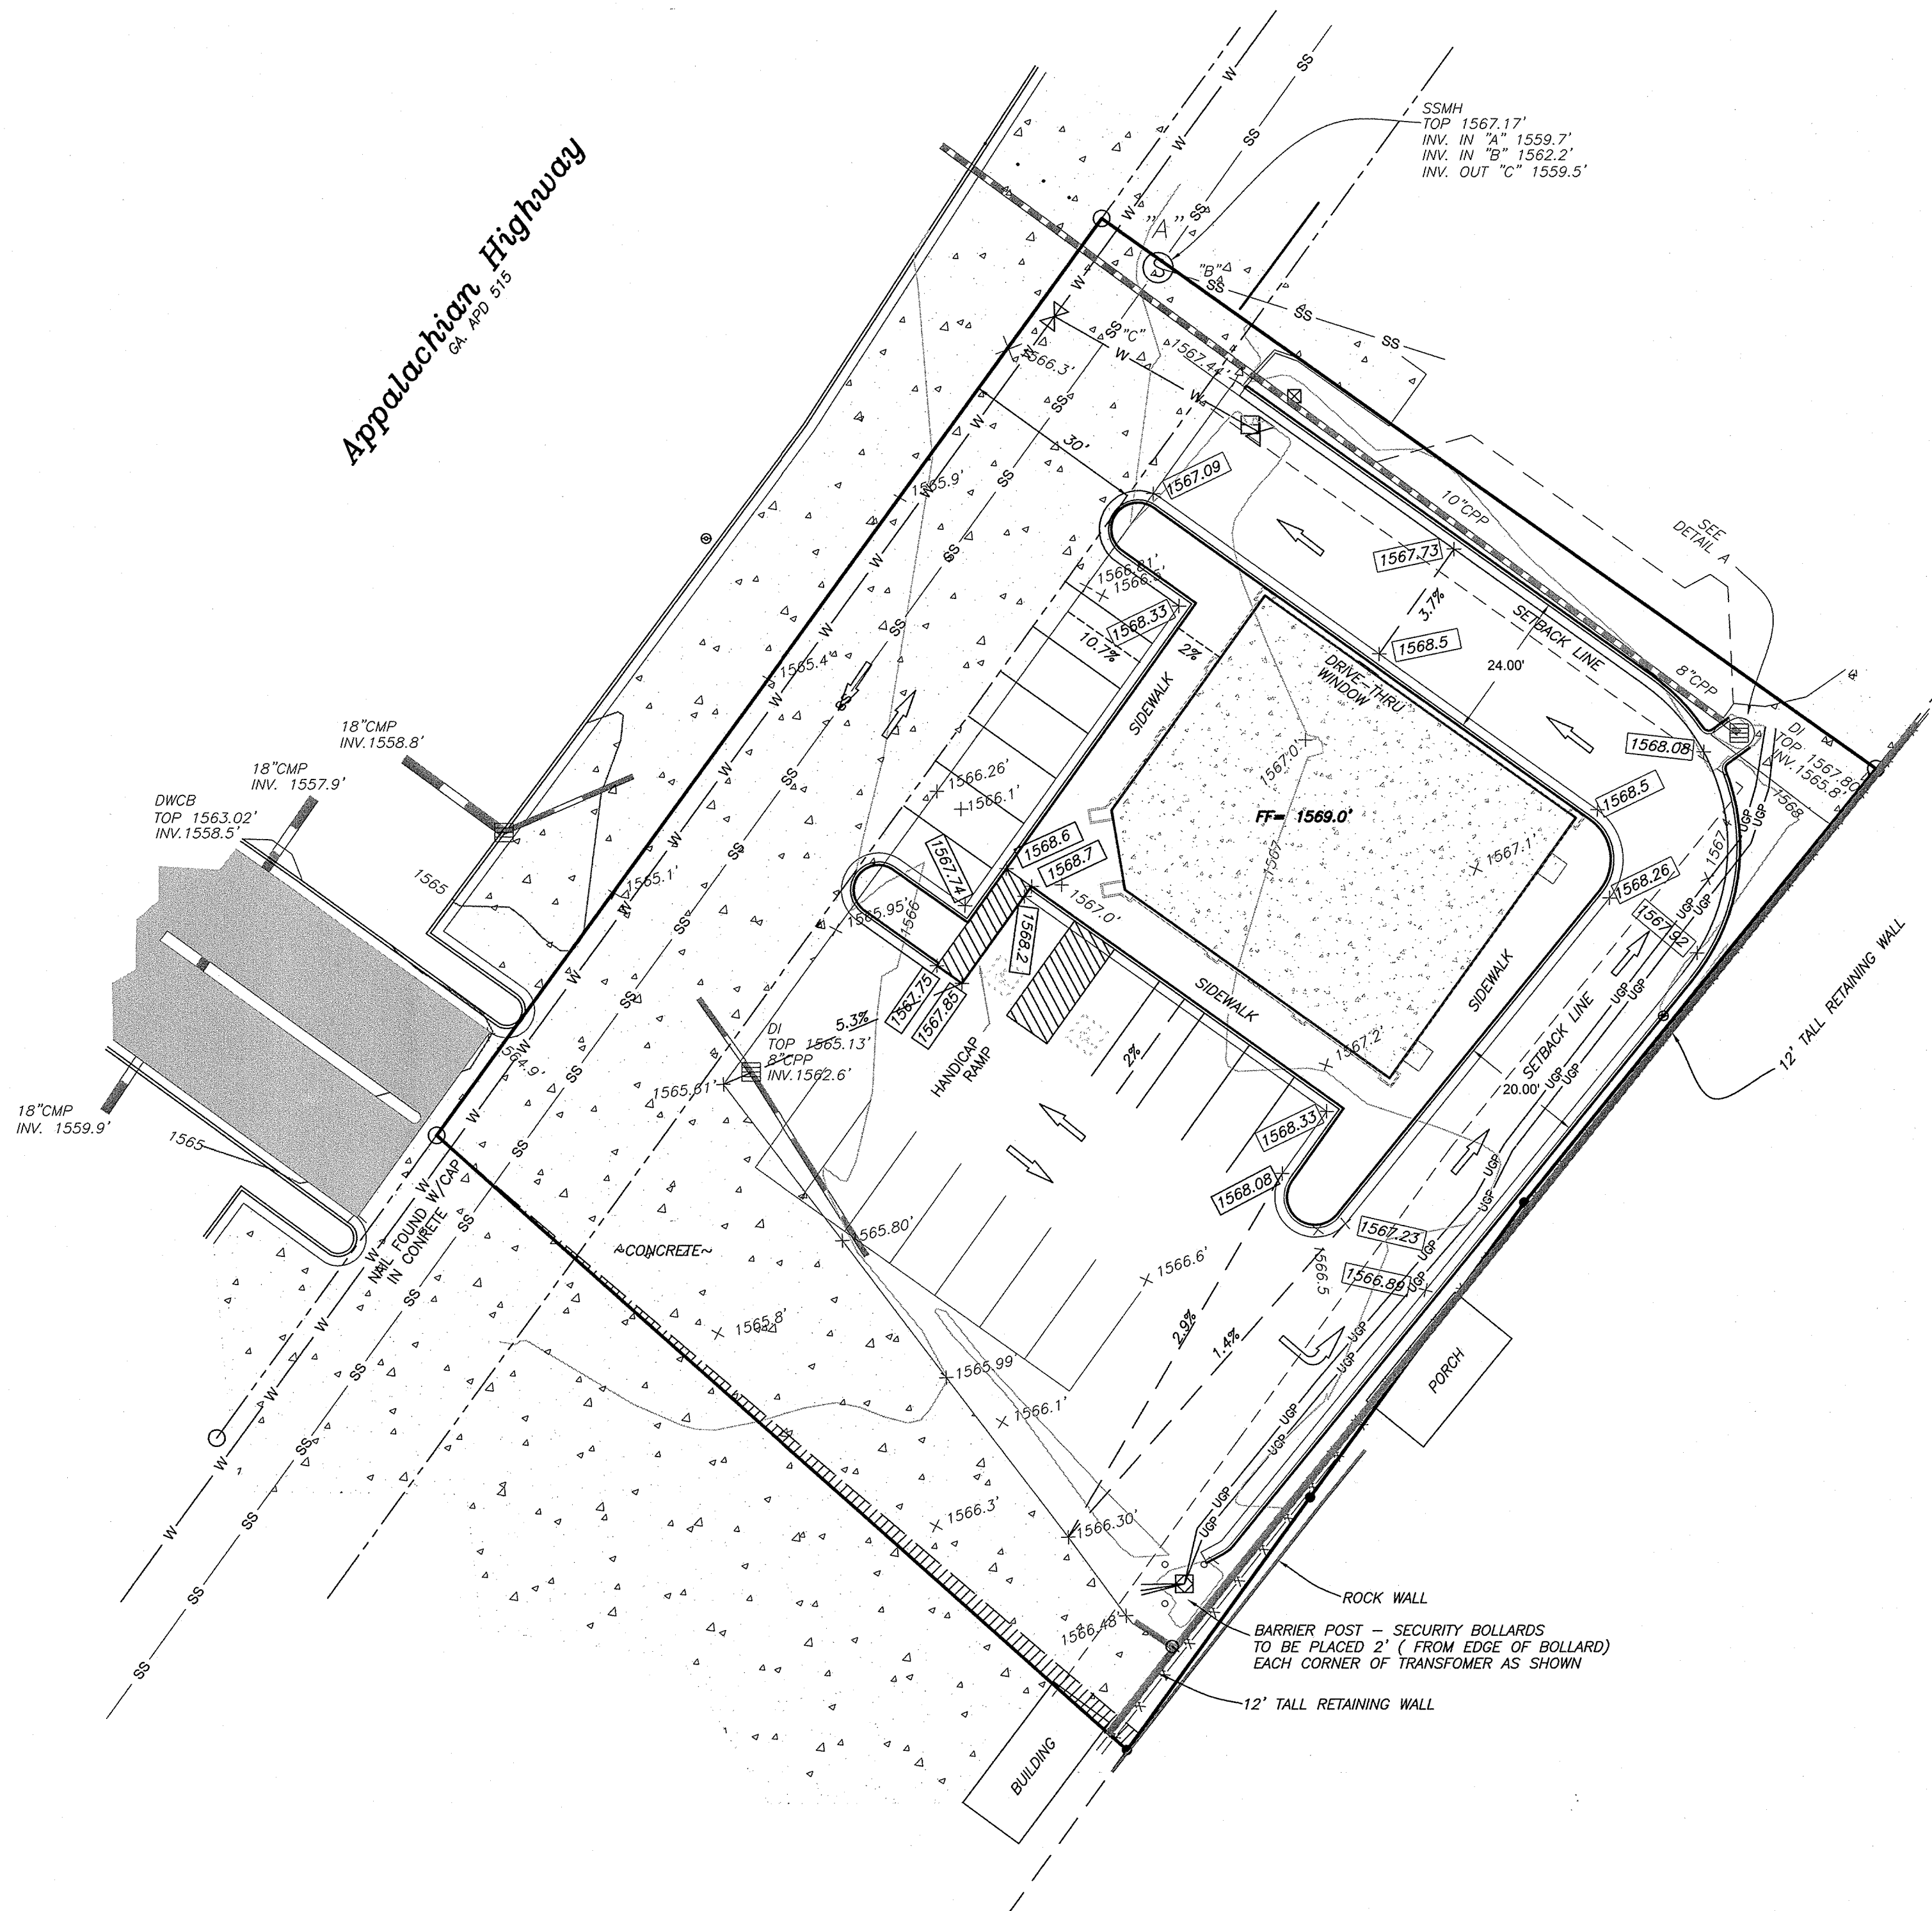


GRADING PLAN FOR:
T & P PHARMACY, LLC
 FANNIN COUNTY, GEORGIA

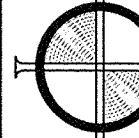

NO HYDROLOGY STUDY HAS BEEN PERFORMED FOR THIS SITE. THESE PLANS HAVE BEEN PREPARED BASED ON FIELD OBSERVATIONS ONLY. WHILE NORMAL PRECAUTIONS IN THIS PLAN HAVE BEEN EXERCISED TO AVOID THE POTENTIAL OF FLOODING, NO PARTICULAR DESIGN CRITERIA AS TO A SPECIFIC STORM EVENT WAS UTILIZED IN CALCULATING FINISH GRADE ELEVATIONS. THIS FIRM ASSUMES NO RESPONSIBILITY IN THE OVERALL FUNCTION OF EXISTING DRAINAGE STRUCTURES, THEIR ROUTINE MAINTENANCE, OR HYDRAULIC LOADING DUE TO STORMWATER.

IF ANY CONFLICTS, DISCREPANCIES, OR OTHER UNSATISFACTORY CONDITIONS ARE DISCOVERED, EITHER ON THE CONSTRUCTION DOCUMENTS OR THE FIELD CONDITIONS, THE CONTRACTOR MUST NOTIFY THIS FIRM IMMEDIATELY, AND SHALL NOT COMMENCE OPERATION UNTIL THE CONFLICTS, DISCREPANCIES, OR OTHER UNSATISFACTORY CONDITIONS ARE RESOLVED.

Grading Plan For:	
T & P Pharmacy, LLC	
REVISED LOT 2 OF JERRY D. TAMMEN PROPERTY	
LAND LOT(S) - 239 & 266	
DISTRICT - 8th	SECTION - 2nd
CO - FANNIN	STATE - GEORGIA
DATE - AUGUST 18, 2015	
 CHASTAIN & ASSOCIATES, P.C. SURVEYING, PLANNING, CONSULTING	
Since 1995 (706)276-7528 GEORGIASURVEYOR.COM (770)889-1770	
PLOT FILE: 215D32GRADE	SHEET 01 OF 01