

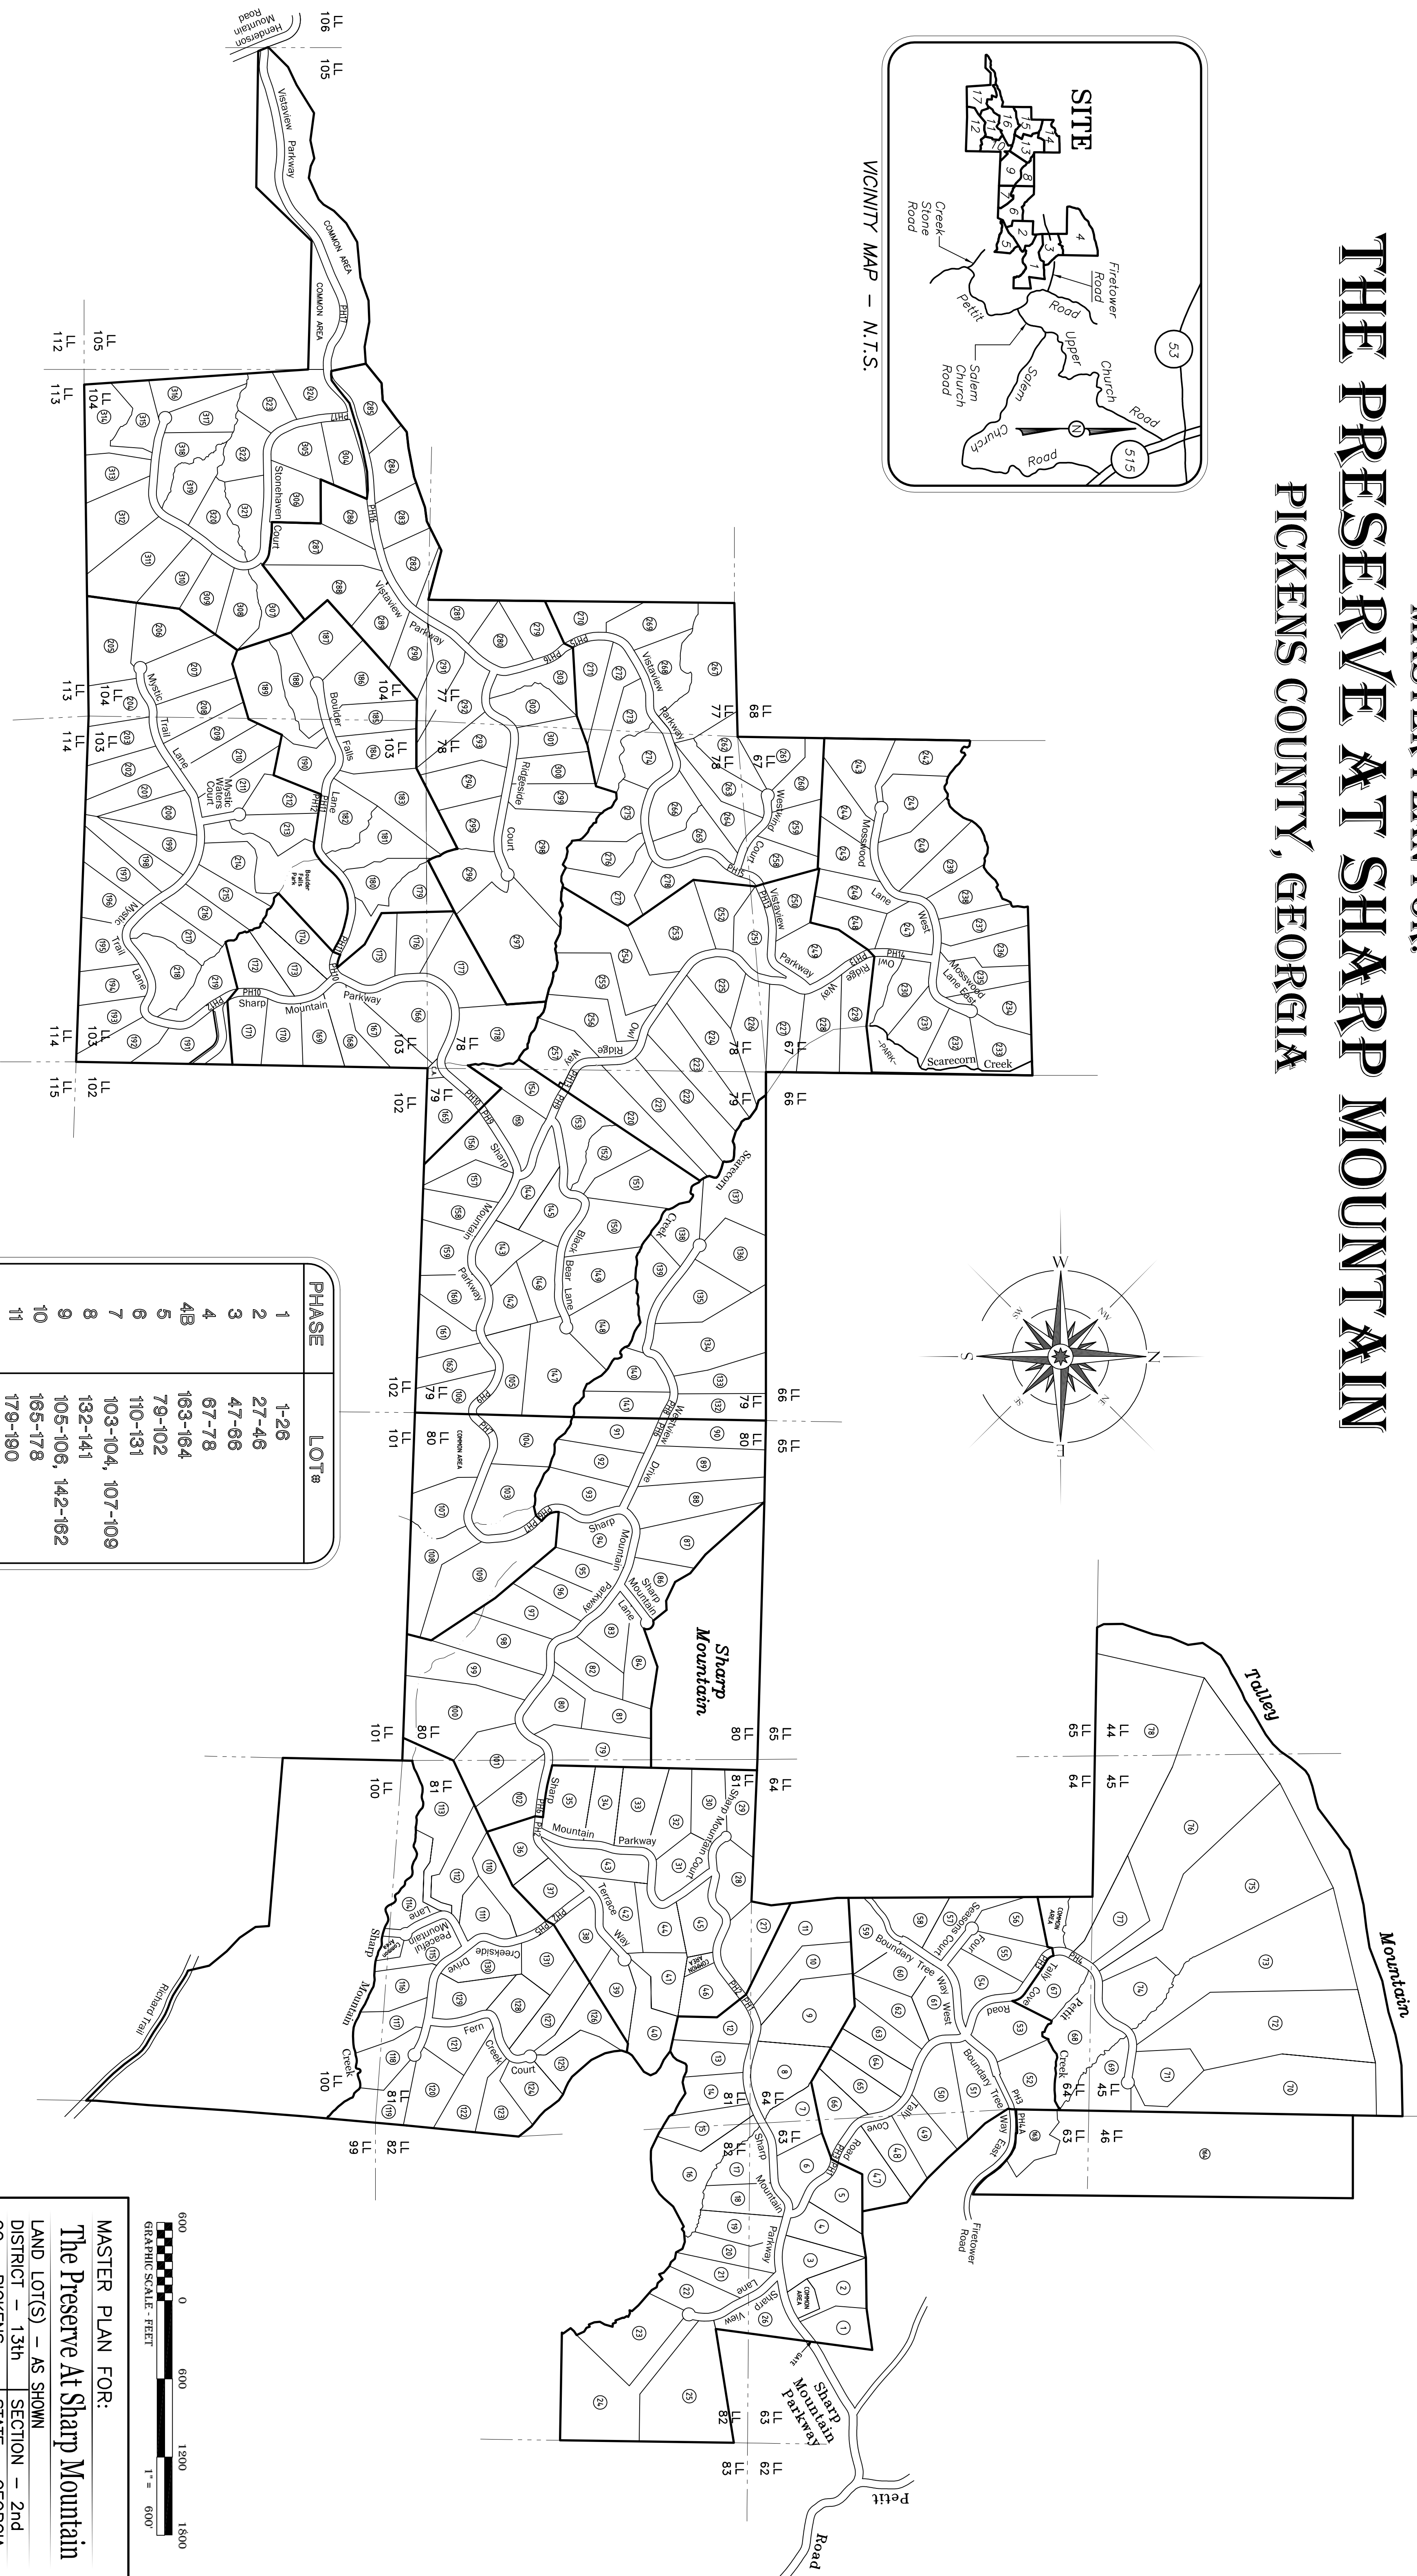
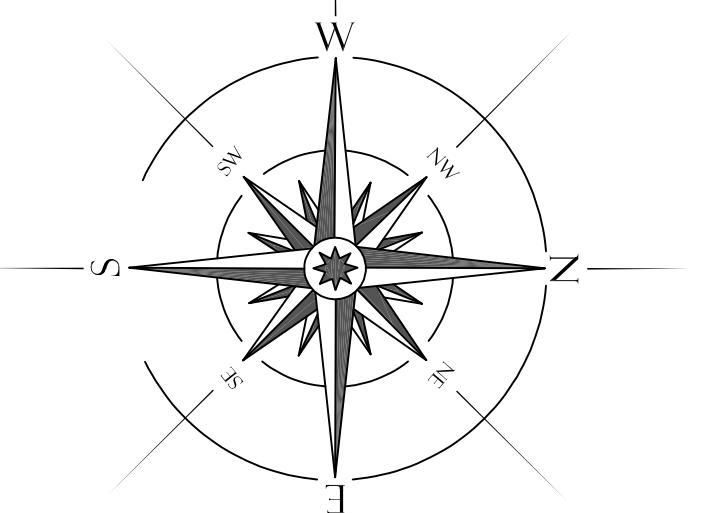


MASTER PLAN FOR: THE PRESERVE AT SHARP MOUNTAIN PICKENS COUNTY, GEORGIA

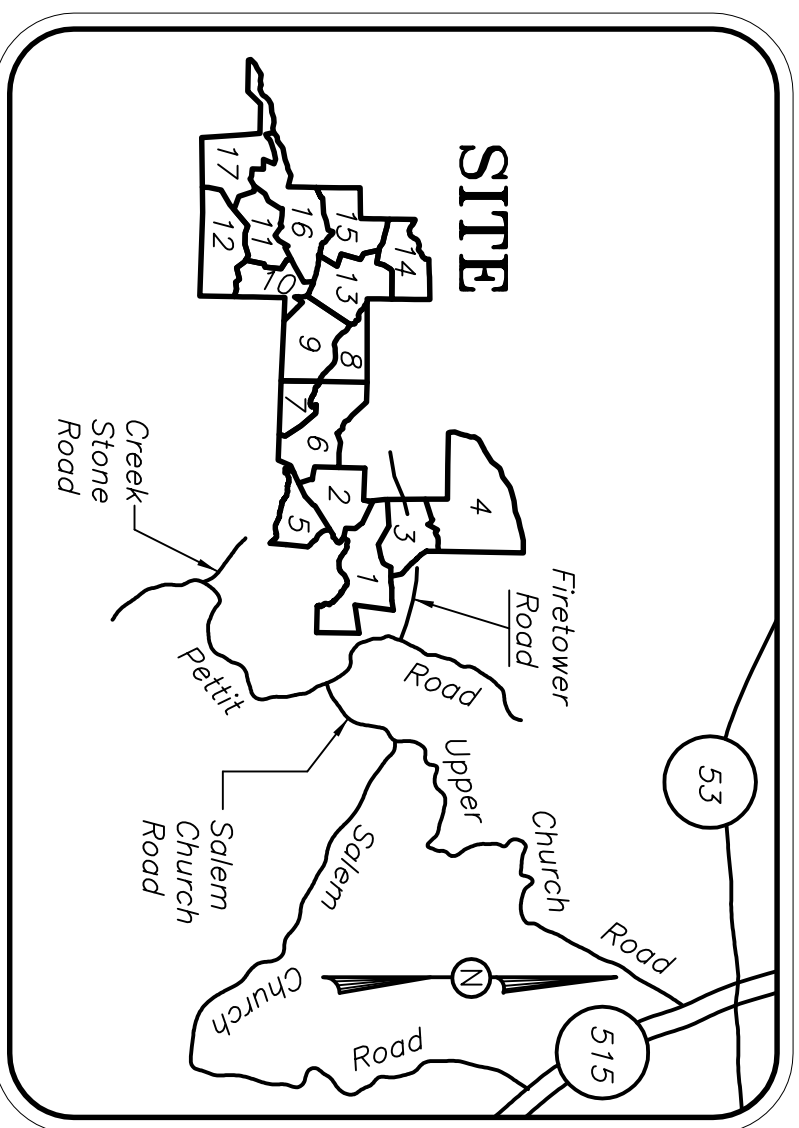

PHASE	LOTS
1	1-26
2	27-46
3	47-66
4	67-78
4B	163-164
5	79-102
6	110-131
7	103-104, 107-109
8	132-141
9	105-106, 142-162
10	165-178
11	179-190
12	191-219
13	220-229, 249-257
14	230-248
15	258-278
16	279-303
17	304-324

LOTS THAT WERE NOT PLATED: 65, 163 AND 164

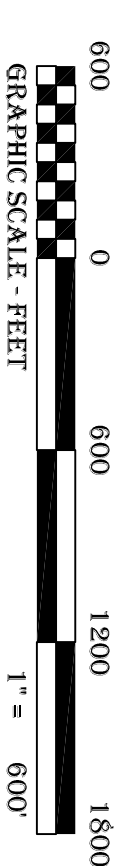

MASTER PLAN FOR:

The Preserve At Sharp Mountain

LAND LOTS(S) — AS SHOWN
DISTRICT — 13th SECTION — 2nd
CO — PICKENS STATE — GEORGIA
DATE — APRIL 19, 2010

CHASTAIN & ASSOCIATES, P.C.
SURVEYING & LAND PLANNING
P.O. BOX 1624 ELIJAH, GA 30540 (706) 276-7528

LOT FILE: WSRB.BM.01 SHEET 01 OF 01

CHASTAIN & ASSOCIATES, P.C.
SURVEYING & LAND PLANNING
P.O. BOX 1624 ELIJAH, GA 30540 (706) 276-7528